


ADJOINS SHEET NO. 19.04


ADJOINS SHEET NO. 17&17.04

ADJOINS SHEET NO.18.04

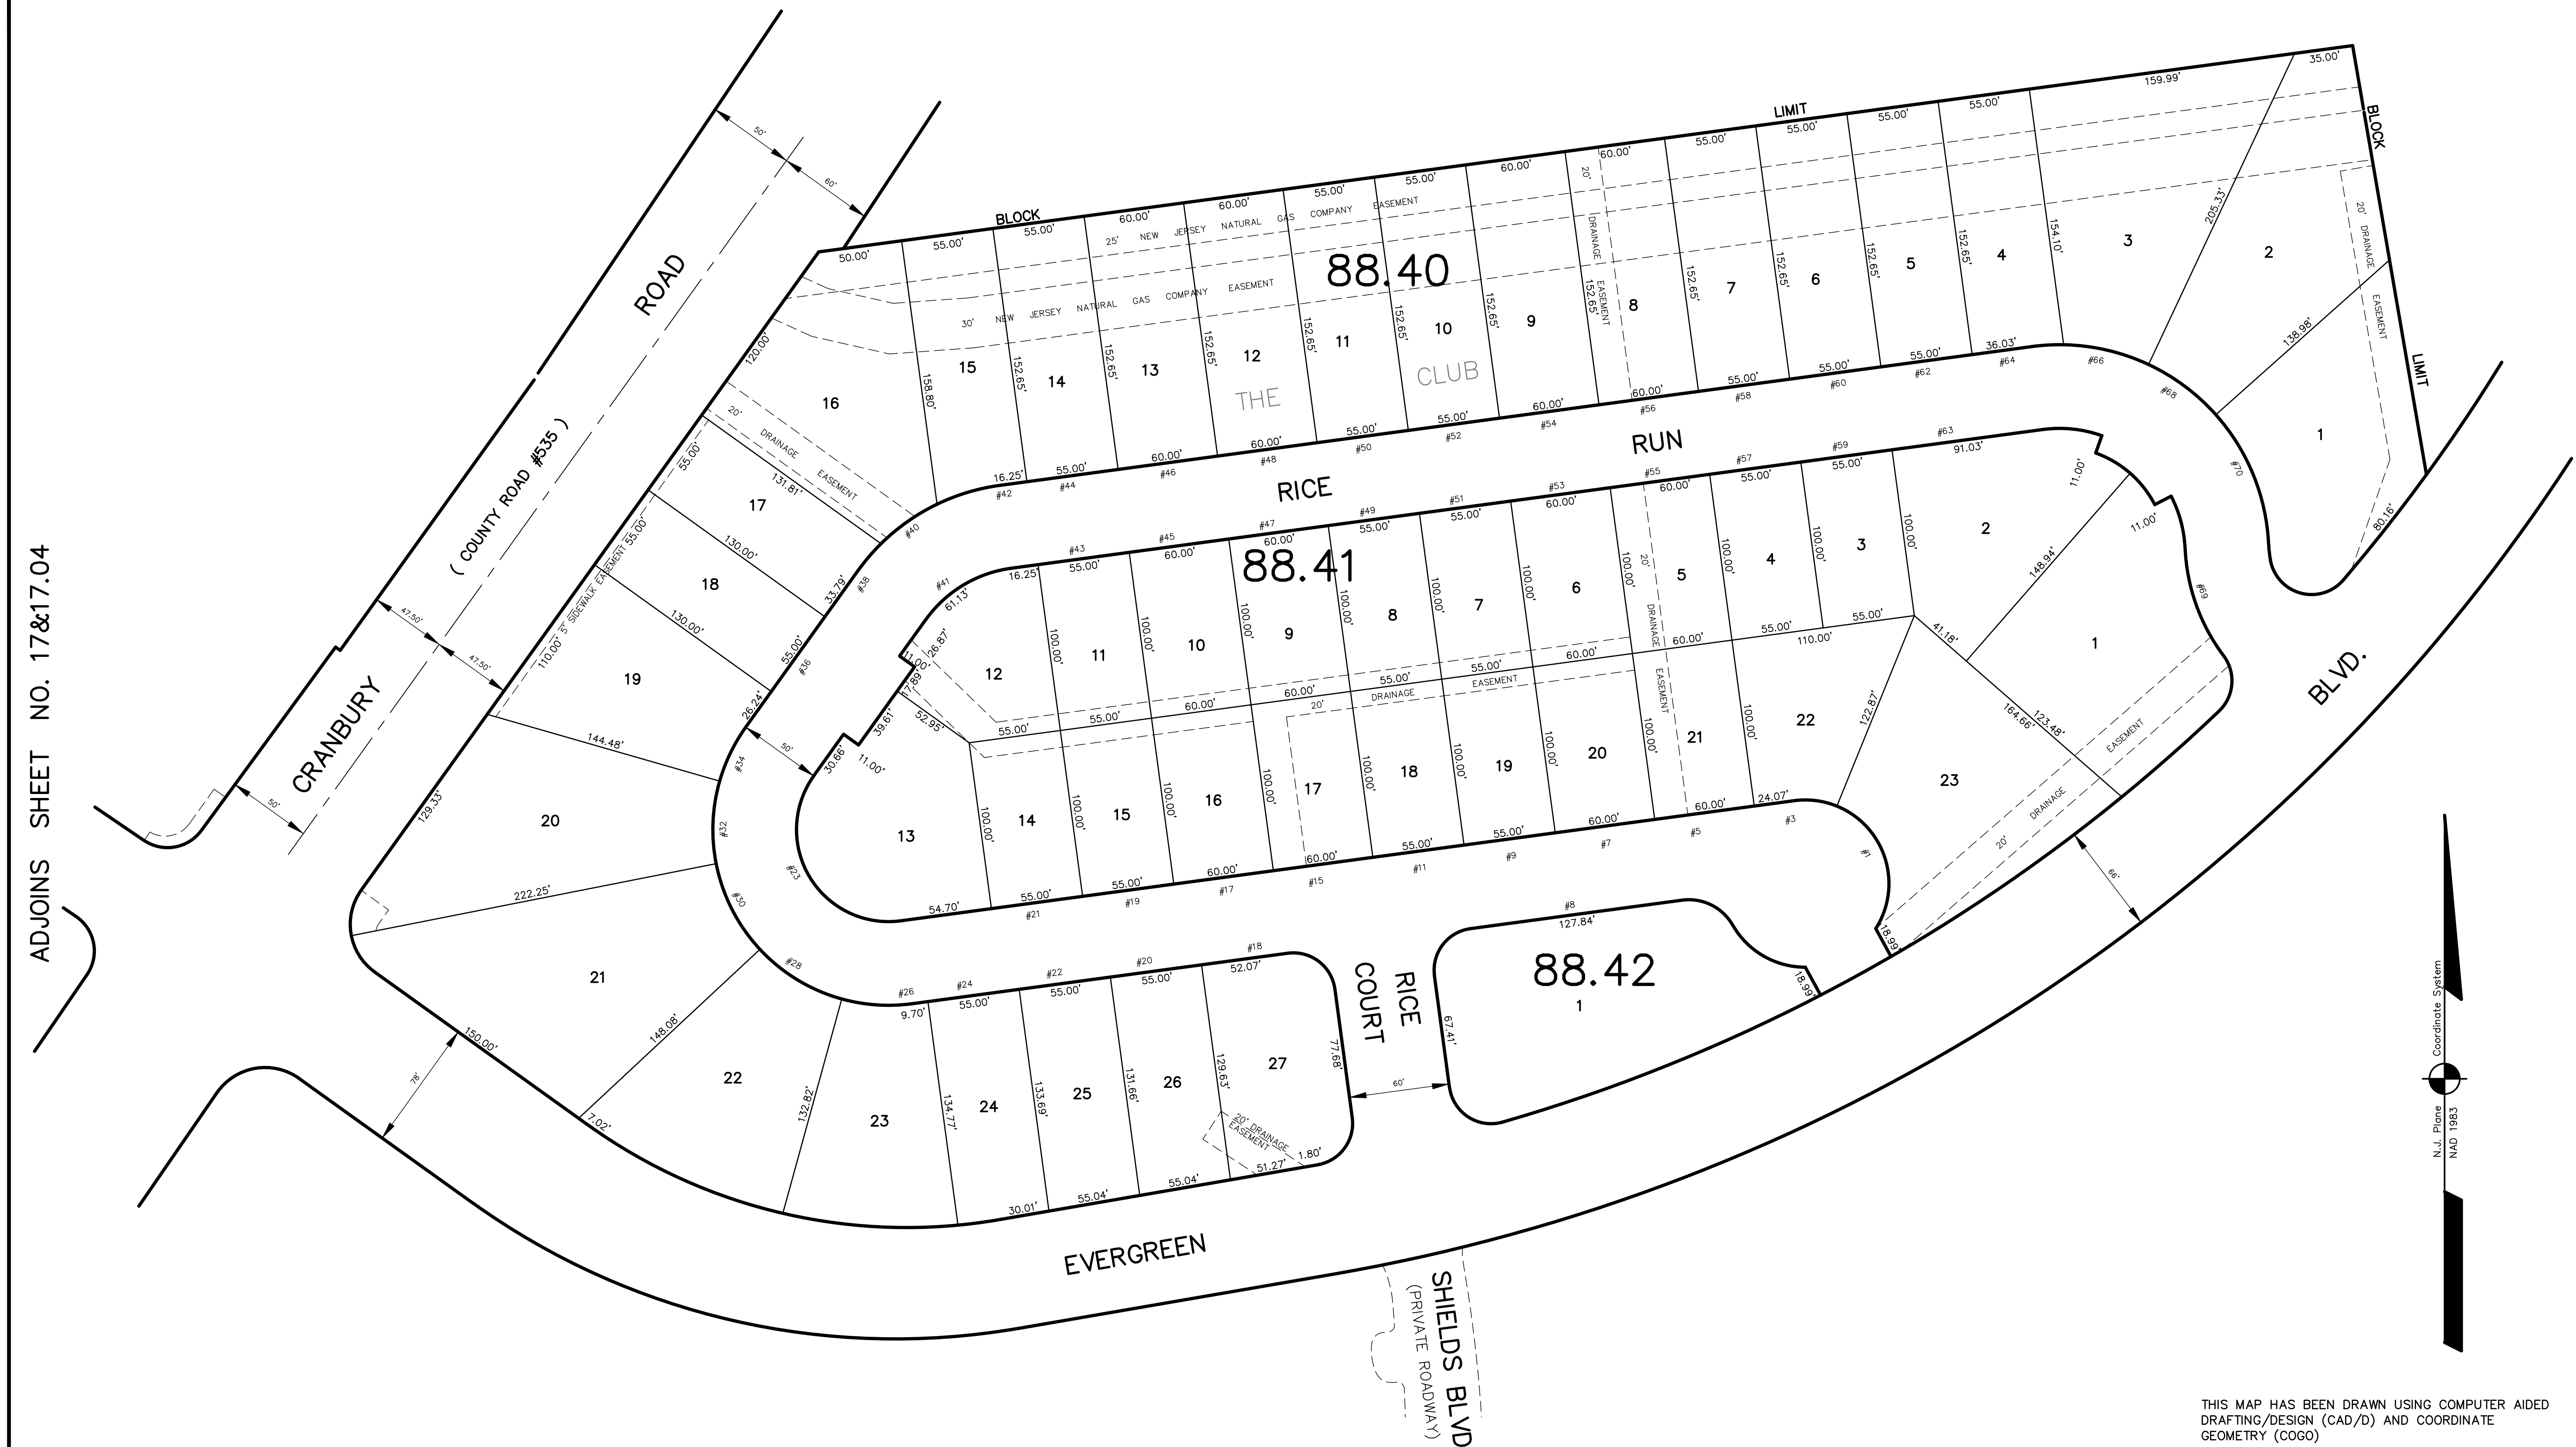

ADJOINS SHEET NO.18.10

| DATE | REVISION | REVISED BY | L.S. NO. |
|------|---------------------------------|--------------|----------|
| 2017 | COUNTY SIDEWALK EASE 88.4/17-19 | J.D. BERGLER | 37181 |
| | | | |
| | | | |
| | | | |

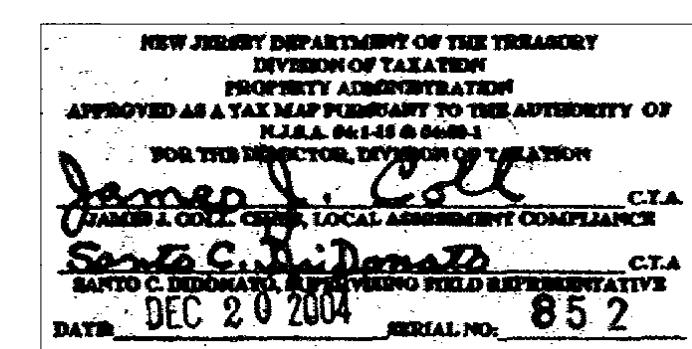

THIS MAP HAS BEEN DRAWN USING COMPUTER AIDED DRAFTING/DESIGN (CAD/D) AND COORDINATE GEOMETRY (COGO)

TAX MAP
EAST BRUNSWICK TOWNSHIP
MIDDLESEX COUNTY, NEW JERSEY
 SCALE: 1" = 50' DATE :5-1-2003
JOHN D. BERGLER
 LICENSED LAND SURVEYOR No. 37181
 195 WASHINGTON ROAD
 SAYREVILLE, NEW JERSEY