


DATE	REVISION	REVISED BY	L.S. NO.
2015	minor subd. 310/51.03,51.04	J.D. BERGLER	37181

ADJOINS SHEET NO. 28.01


ADJOINS SHEET NO. 28 & 32

ADJOINS SHEET NO.33

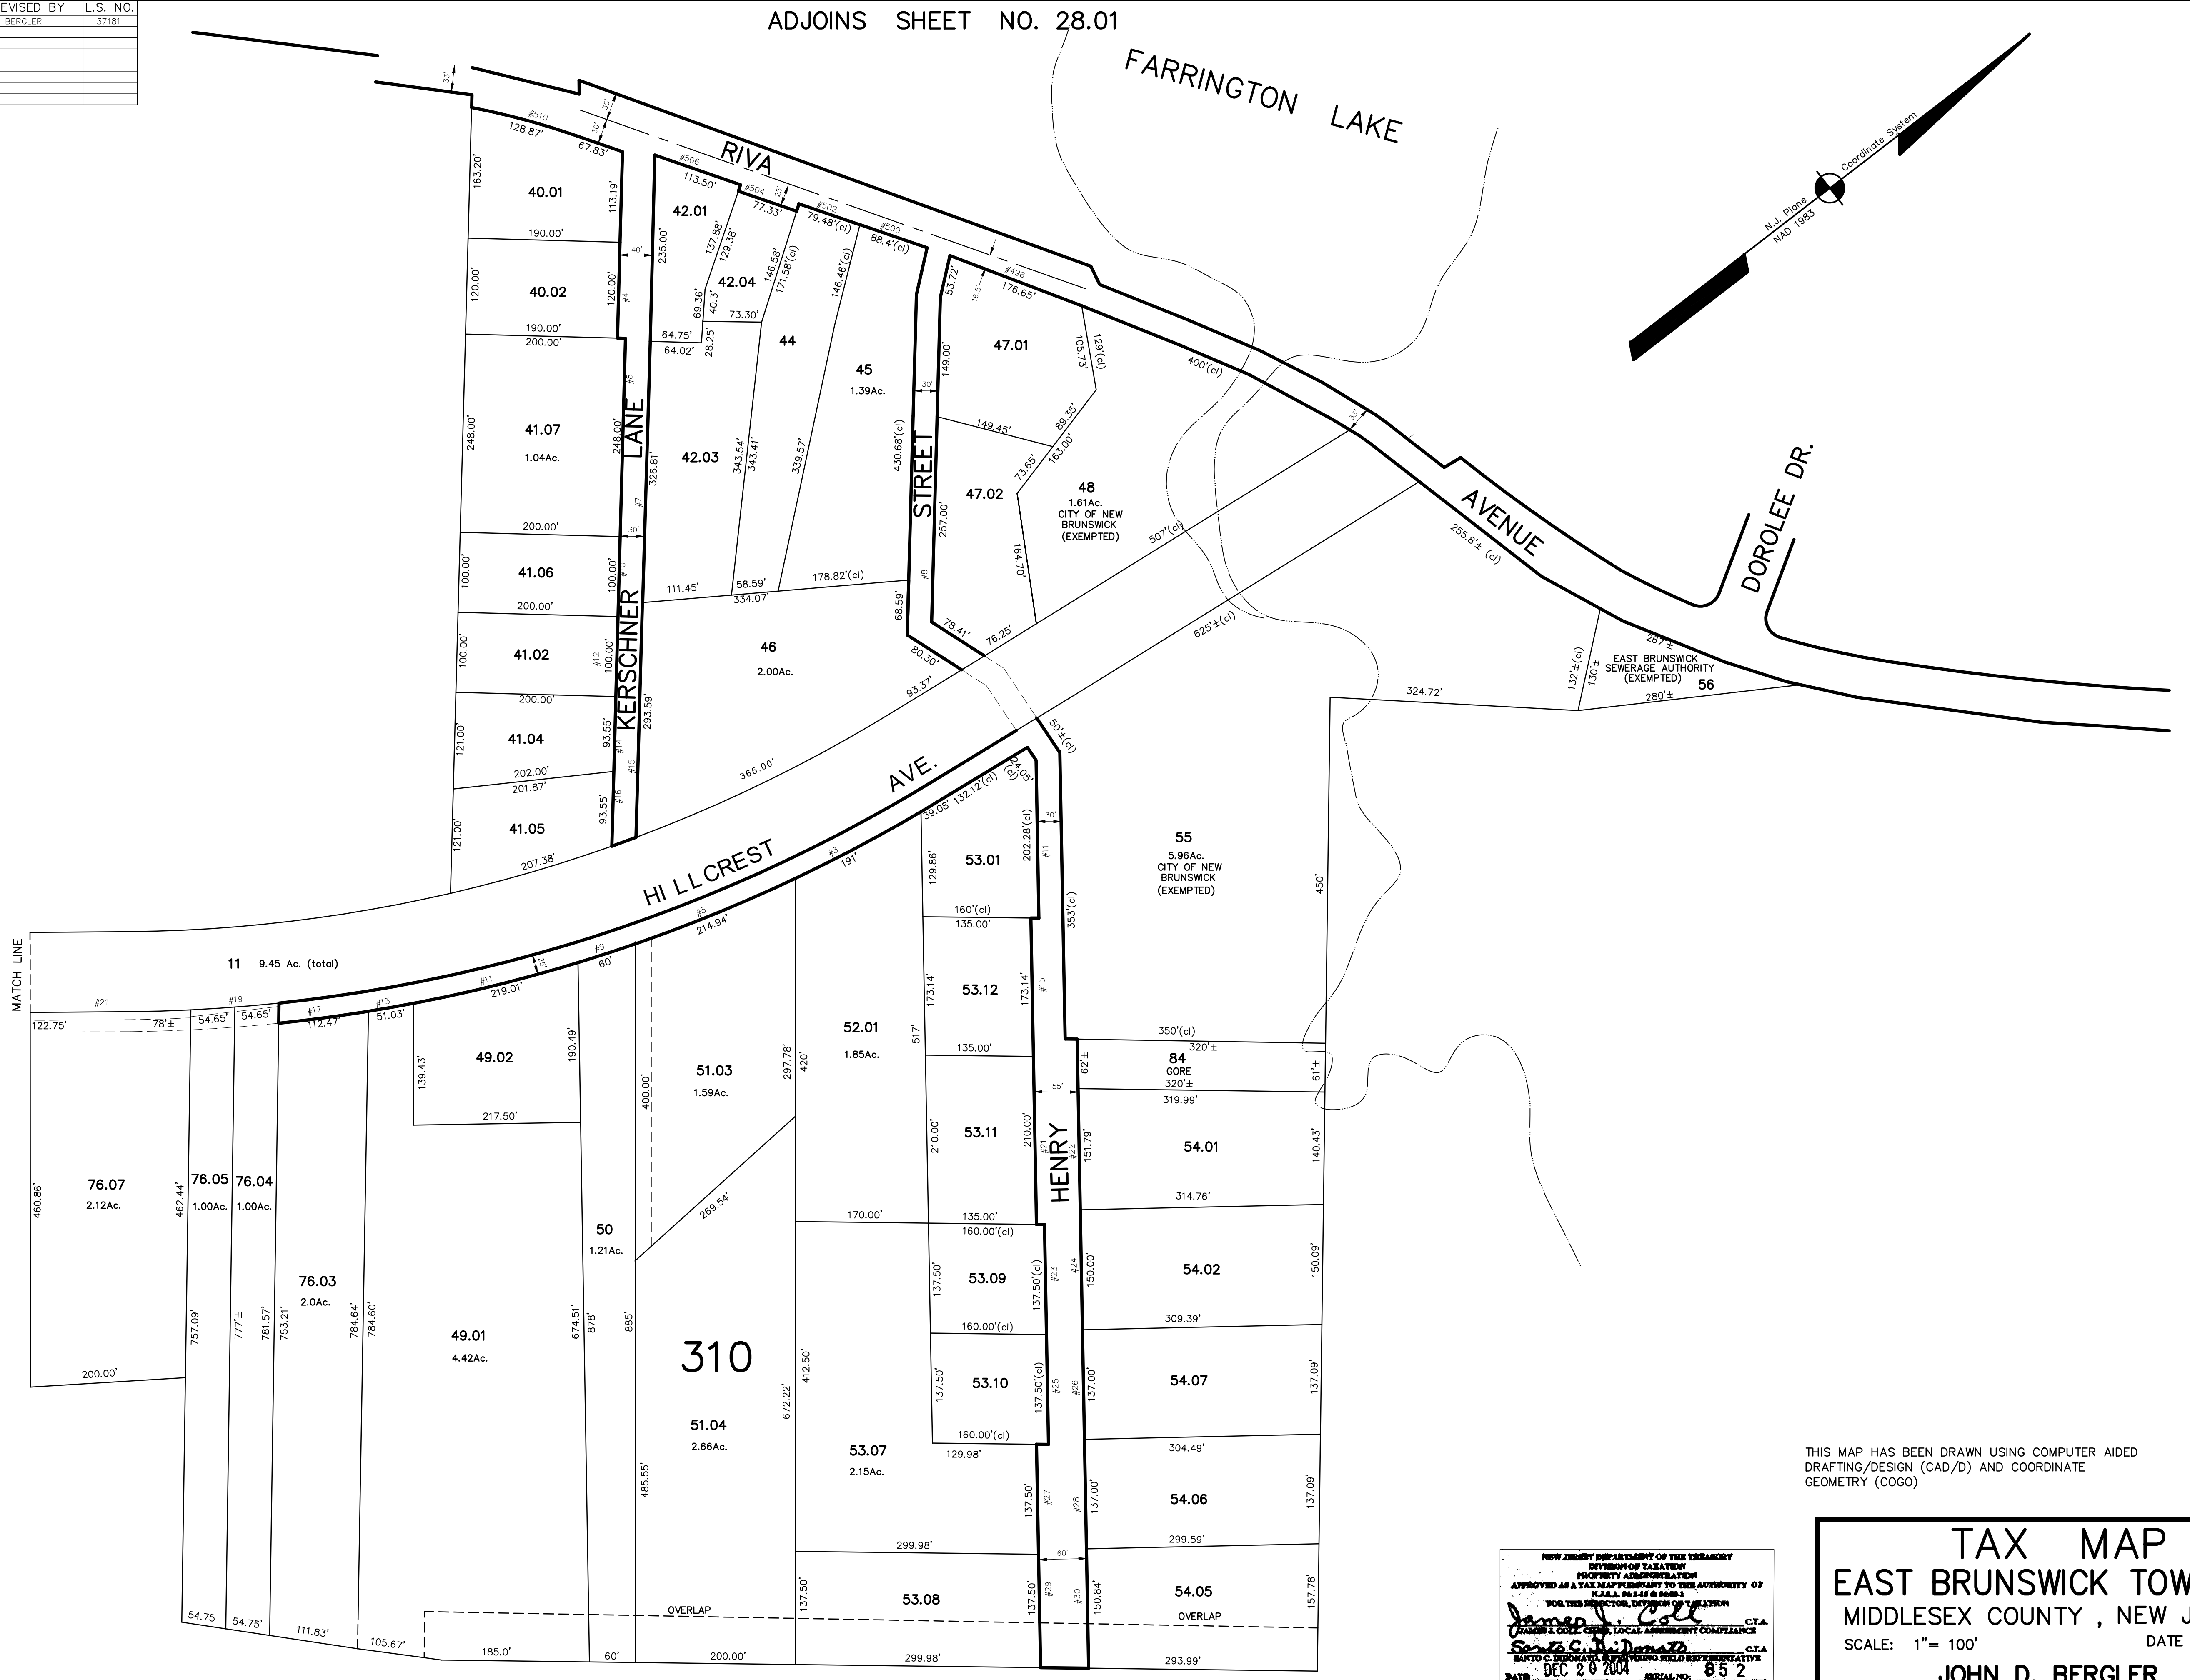

ADJOINS SHEET NO. 33

THIS MAP HAS BEEN DRAWN USING COMPUTER AIDED DRAFTING/DESIGN (CAD/D) AND COORDINATE GEOMETRY (COGO)

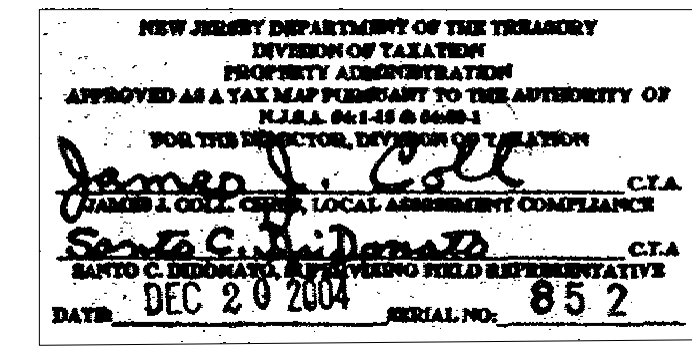

TAX MAP
EAST BRUNSWICK TOWNSHIP
MIDDLESEX COUNTY, NEW JERSEY
 SCALE: 1"= 100' DATE :5-1-2003
JOHN D. BERGLER
 LICENSED LAND SURVEYOR No. 37181
 195 WASHINGTON ROAD
 SAYREVILLE, NEW JERSEY